


BEGGS RESIDENCE LANDSCAPE PLAN

WESTLAND LANDSCAPE
KEARNEY, MO

12-1-09
DRAWN BY: RDE

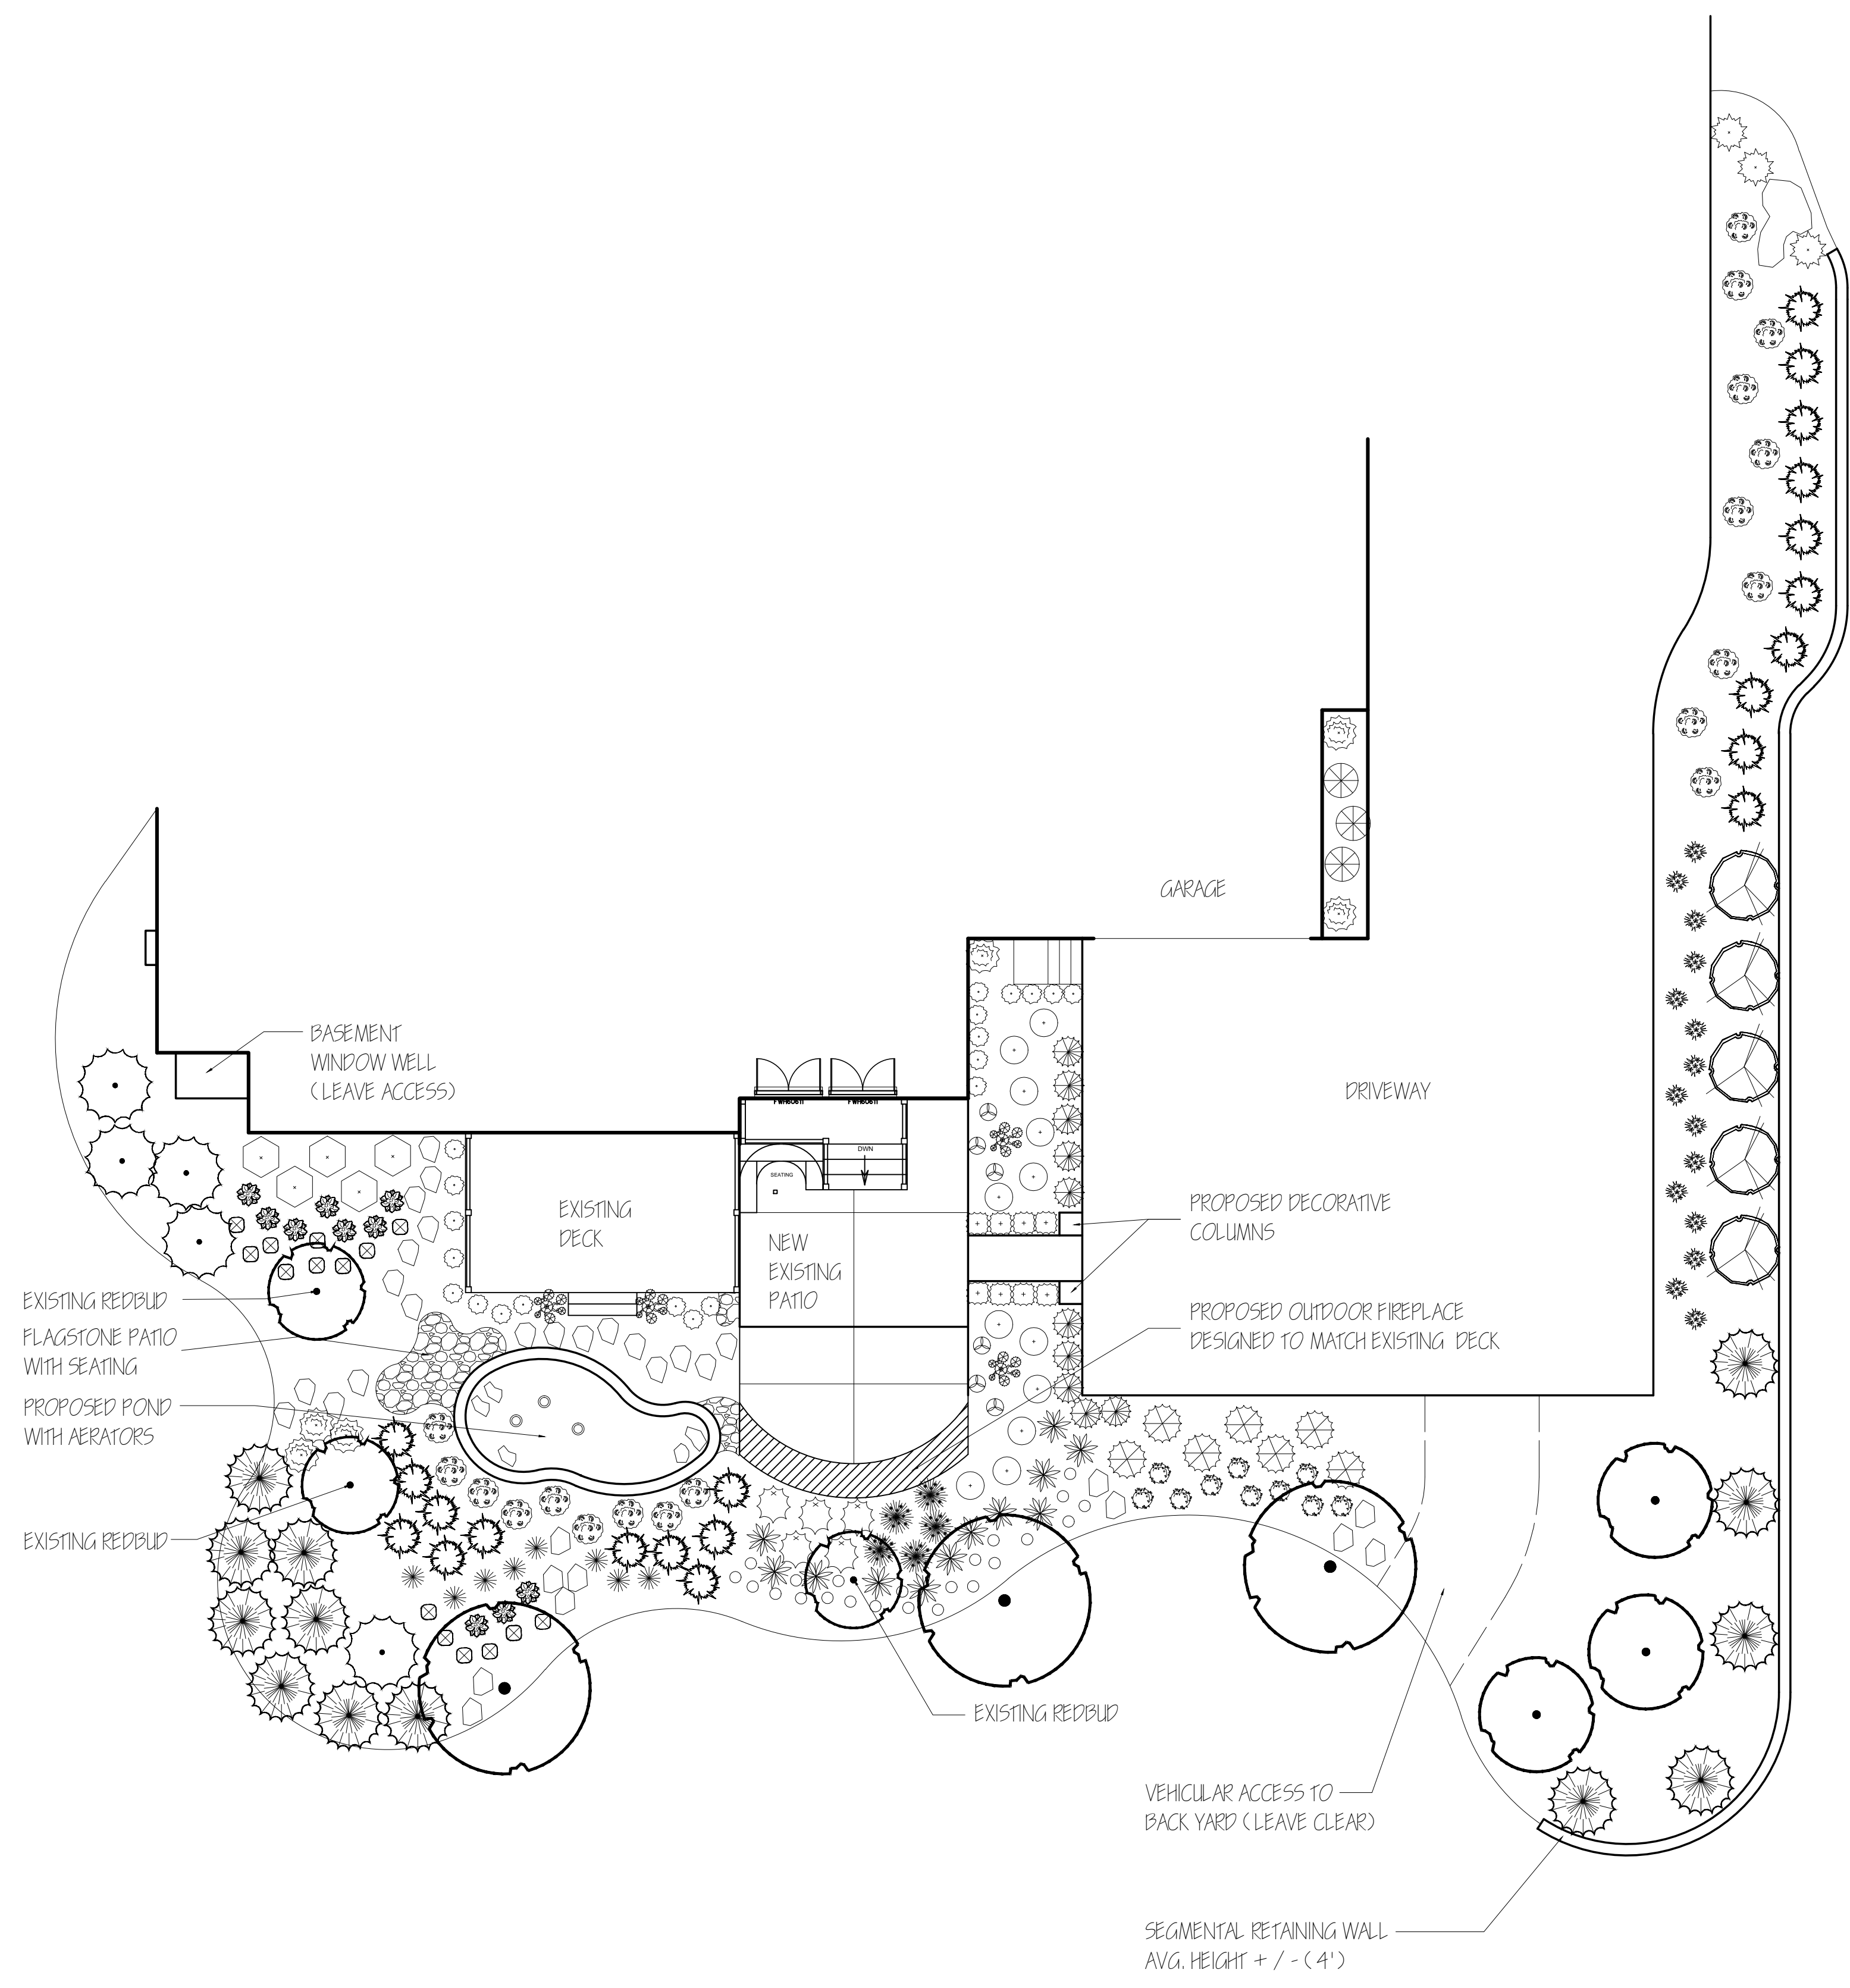

PLANT LIST

25	○ PERENNIALS	3	⊗ CHICAGO BLUE VIBURNUM	13	⊗ NORWAY SPRUCE
16	⊗ DAYLILLY	20	⊗ CHINA HOLLY	5	⊗ EASTERN WHITE PINE
10	⊗ HENRY DWARF SWEETSPIRE	8	⊗ WINTERGREEN BOXWOOD	3	⊗ SERVICEBERRY
10	⊗ HENRY'S GARNET SWEETSPIRE	12	⊗ GOLD MOP FALSE CYPRESS	5	⊗ ROSE OF SHARRON
15	⊗ SPIREA	5	⊗ KALLAY PFITZER JUNIPER	7	⊗ SKANDIA JUNIPER
12	⊗ GRO LOW FRAGRANT SUMAC	5	⊗ GOLD LACE JUNIPER	5	⊗ GREY OWL JUNIPER
19	⊗ HOME RUN ROSE	7	⊗ SKANDIA JUNIPER	10	⊗ EMERALD ARBORVITAE
6	⊗ BRILLIANT RED CHOKEBERRY	5	⊗ GREY OWL JUNIPER	22	⊗ GREEN GIANT ARBORVITAE
9	⊗ KARL FOERSTER GRASS	10	⊗ EMERALD ARBORVITAE	4	⊗ BLUE GLOBE SPRUCE
	○ FLAGSTONE STEPS	7	⊗ SKANDIA JUNIPER		
		5	⊗ GOLD LACE JUNIPER		
		3	⊗ CHICAGO BLUE VIBURNUM		
		3	⊗ NORWAY SPRUCE		
		5	⊗ EASTERN WHITE PINE		
		3	⊗ SERVICEBERRY		
		5	⊗ ROSE OF SHARRON		
		3	⊗ MAPLE		

